
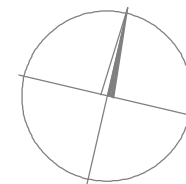


1

2

3

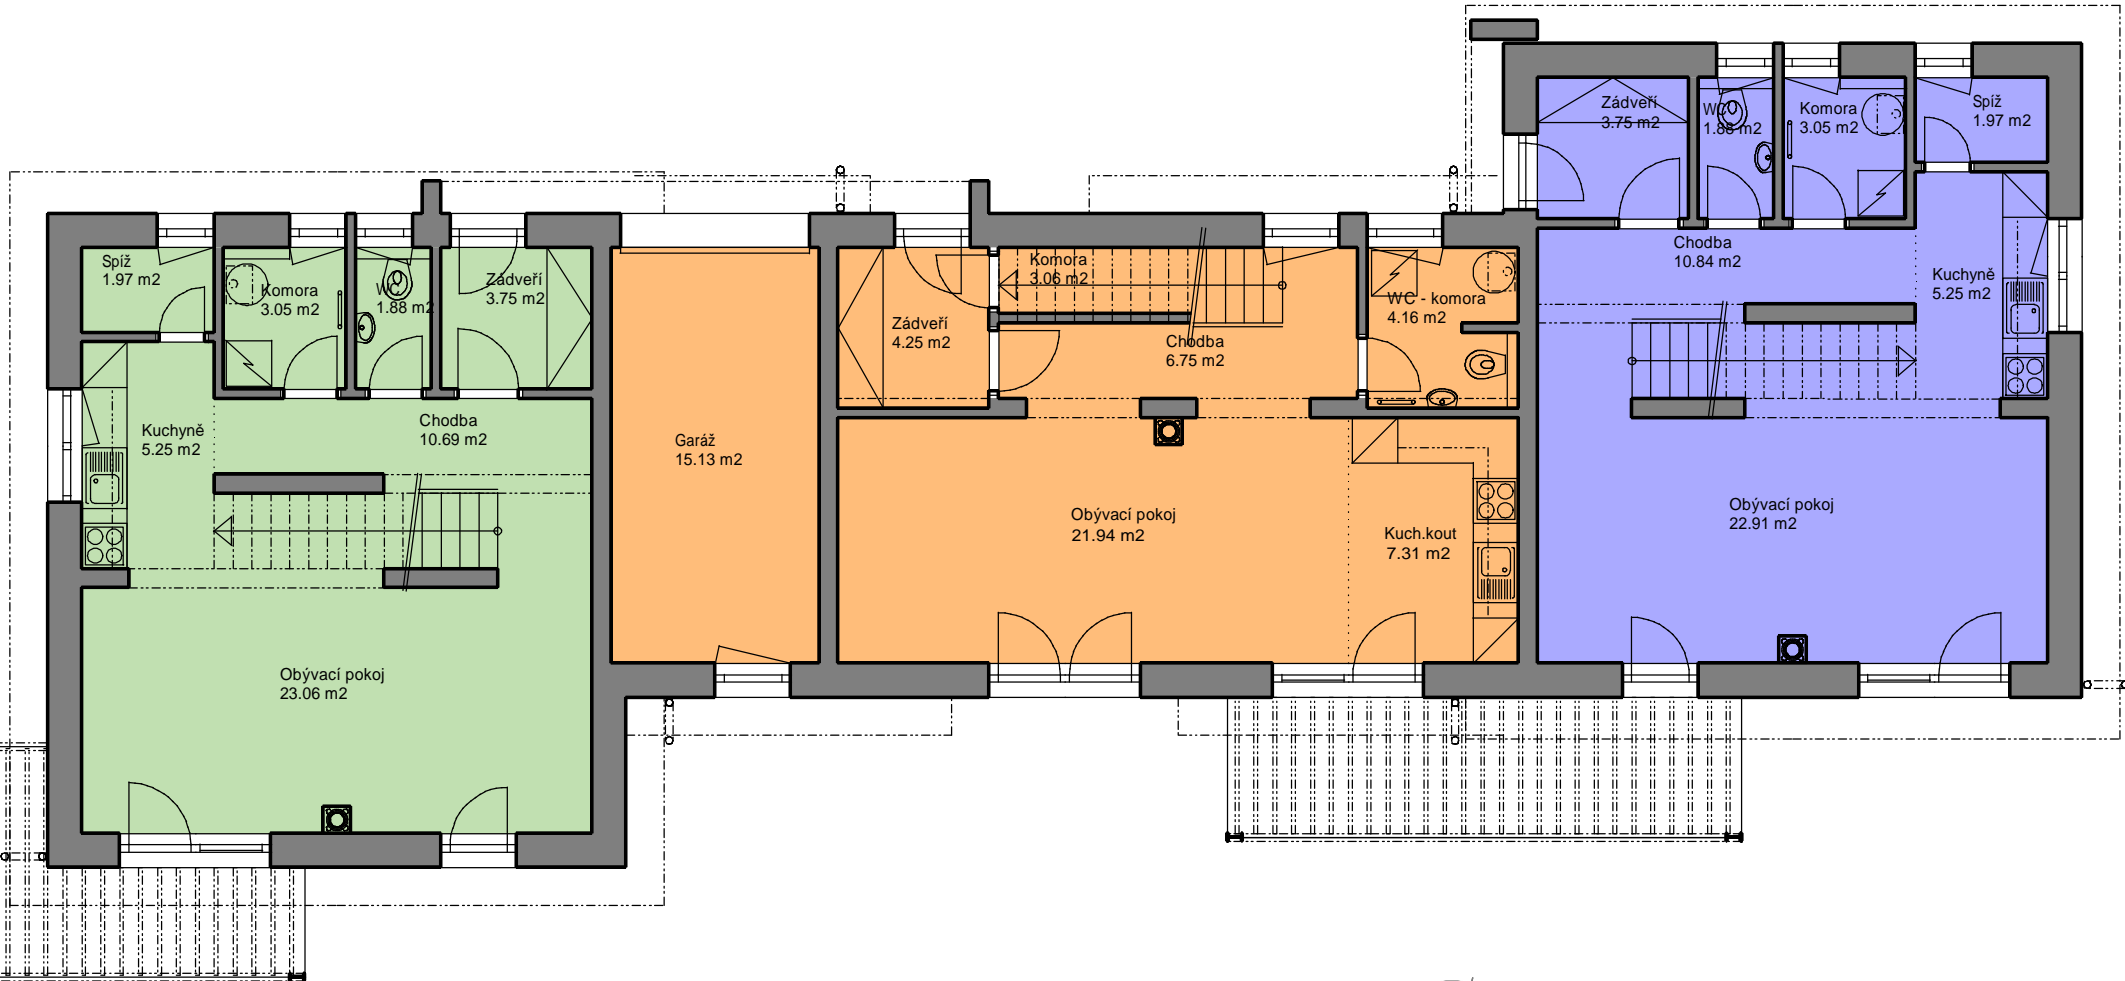

Půdorys přízemí

3m 1:100